




BASEMENT

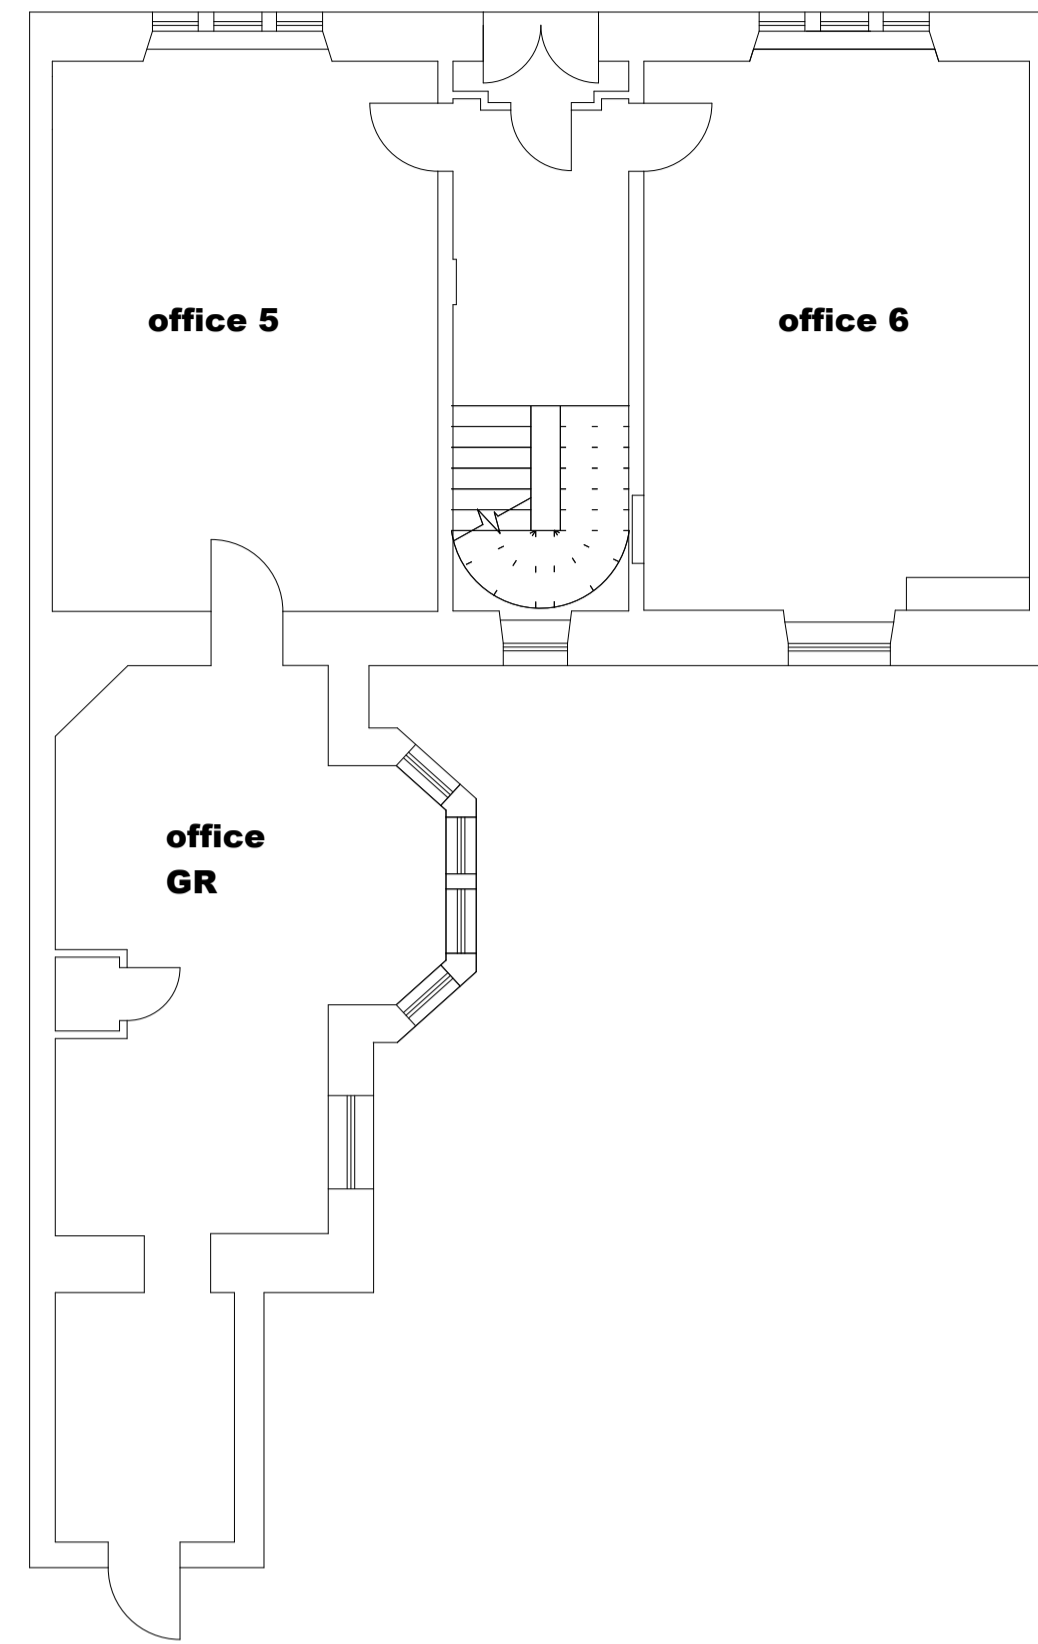


GROUND FLOOR

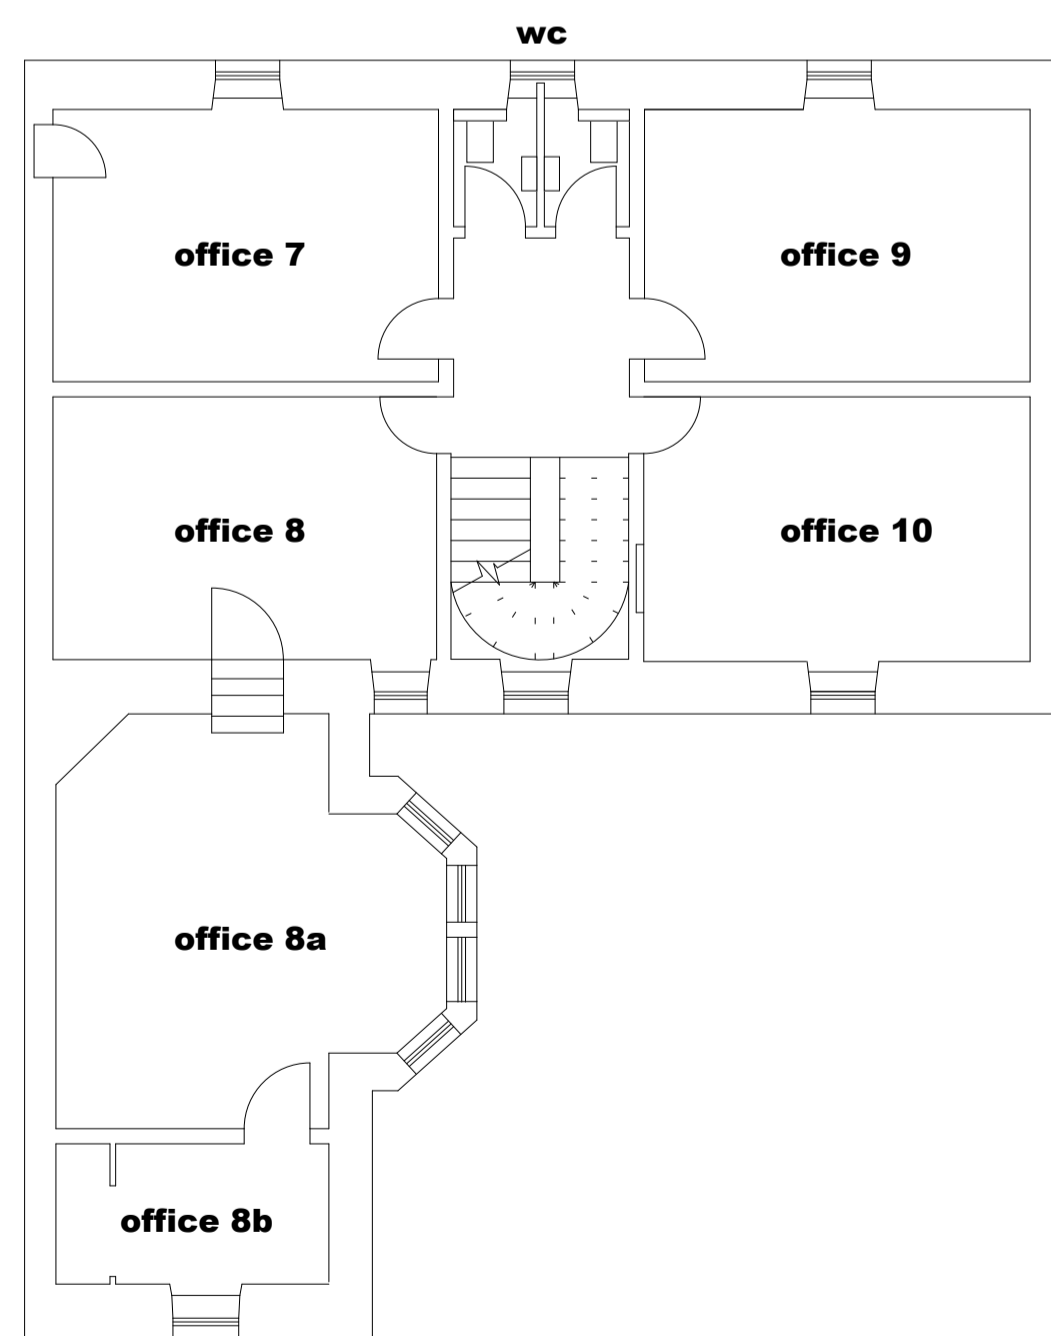

FIRST FLOOR

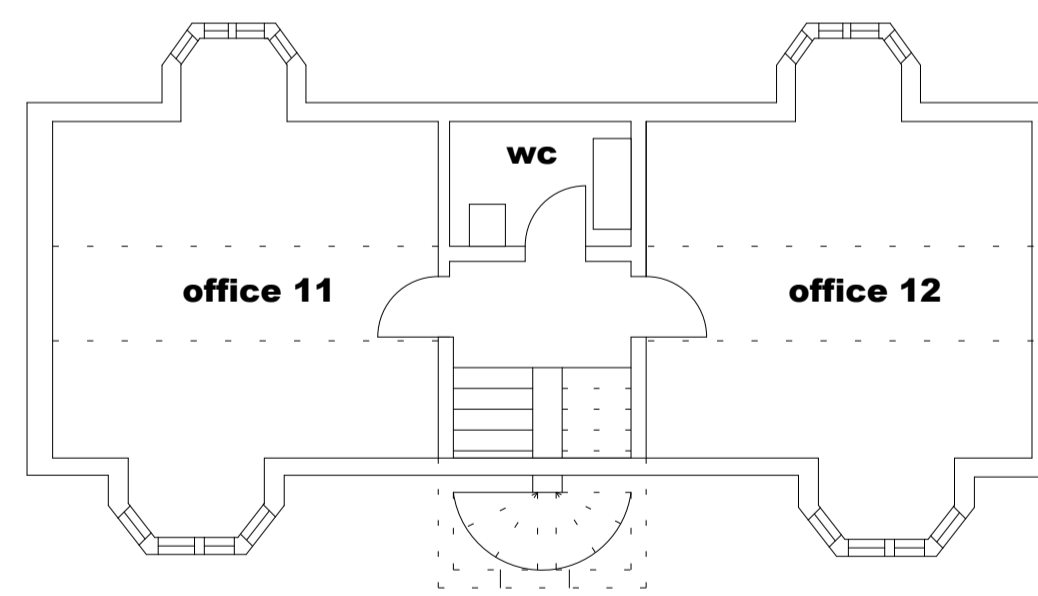

ATTIC

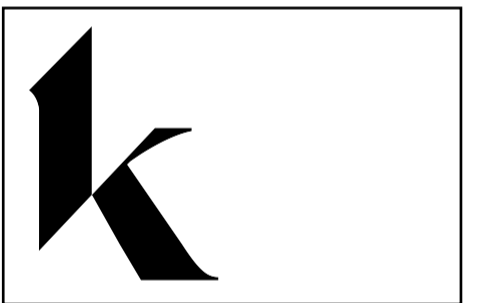

**Client : Trinity Office Space
Project: 18 Wellington Square**

Drawing details:

**Ref: AMENDED PLANS
1:100 @ A1**

Notes

ALL DIMENSIONS TO BE CHECKED ON SITE BEFORE COMMENCING WORK.

DO NOT SCALE FROM DRAWINGS DESIGNER TO BE NOTIFIED OF ANY CHANGES.

THIS DRAWING IS COPYRIGHT. THIS DRAWING HAS TO BE READ IN CONJUNCTION WITH ANY STRUCTURAL ENGINEERS DRAWINGS, DETAILS AND SPECIFICATION.

APPLICABLE REGULATIONS: CDM 2015 & HASAW AC 1974 (ALL AMENDMENTS) - APPLIES AT ALL TIMES. WORKING AT HEIGHT REGS 2005 - APPLIES AT ALL TIMES. WORKPLACE (HEALTH, SAFETY & WELFARE) REGS 1992 - AT ALL TIMES. CONTROL OF ASBESTOS REGS 2012 - APPLIES AT ALL TIMES.